


NUMBERS OF TREES AFFECTED IN PLANNING

PLOT 5
School Building
325,326,327,328,329,330,331,332,333,334,
335,336,337,338,339,340,341,342,343,344,
347,348,349,350,351,352,353,354,355,356,
357,358,359,360,361,362,363,364,366,367,
368,369,370,371,372,373,374,375,376,377,
378,379,380,381,382,383,384,389,424,425,
426,427

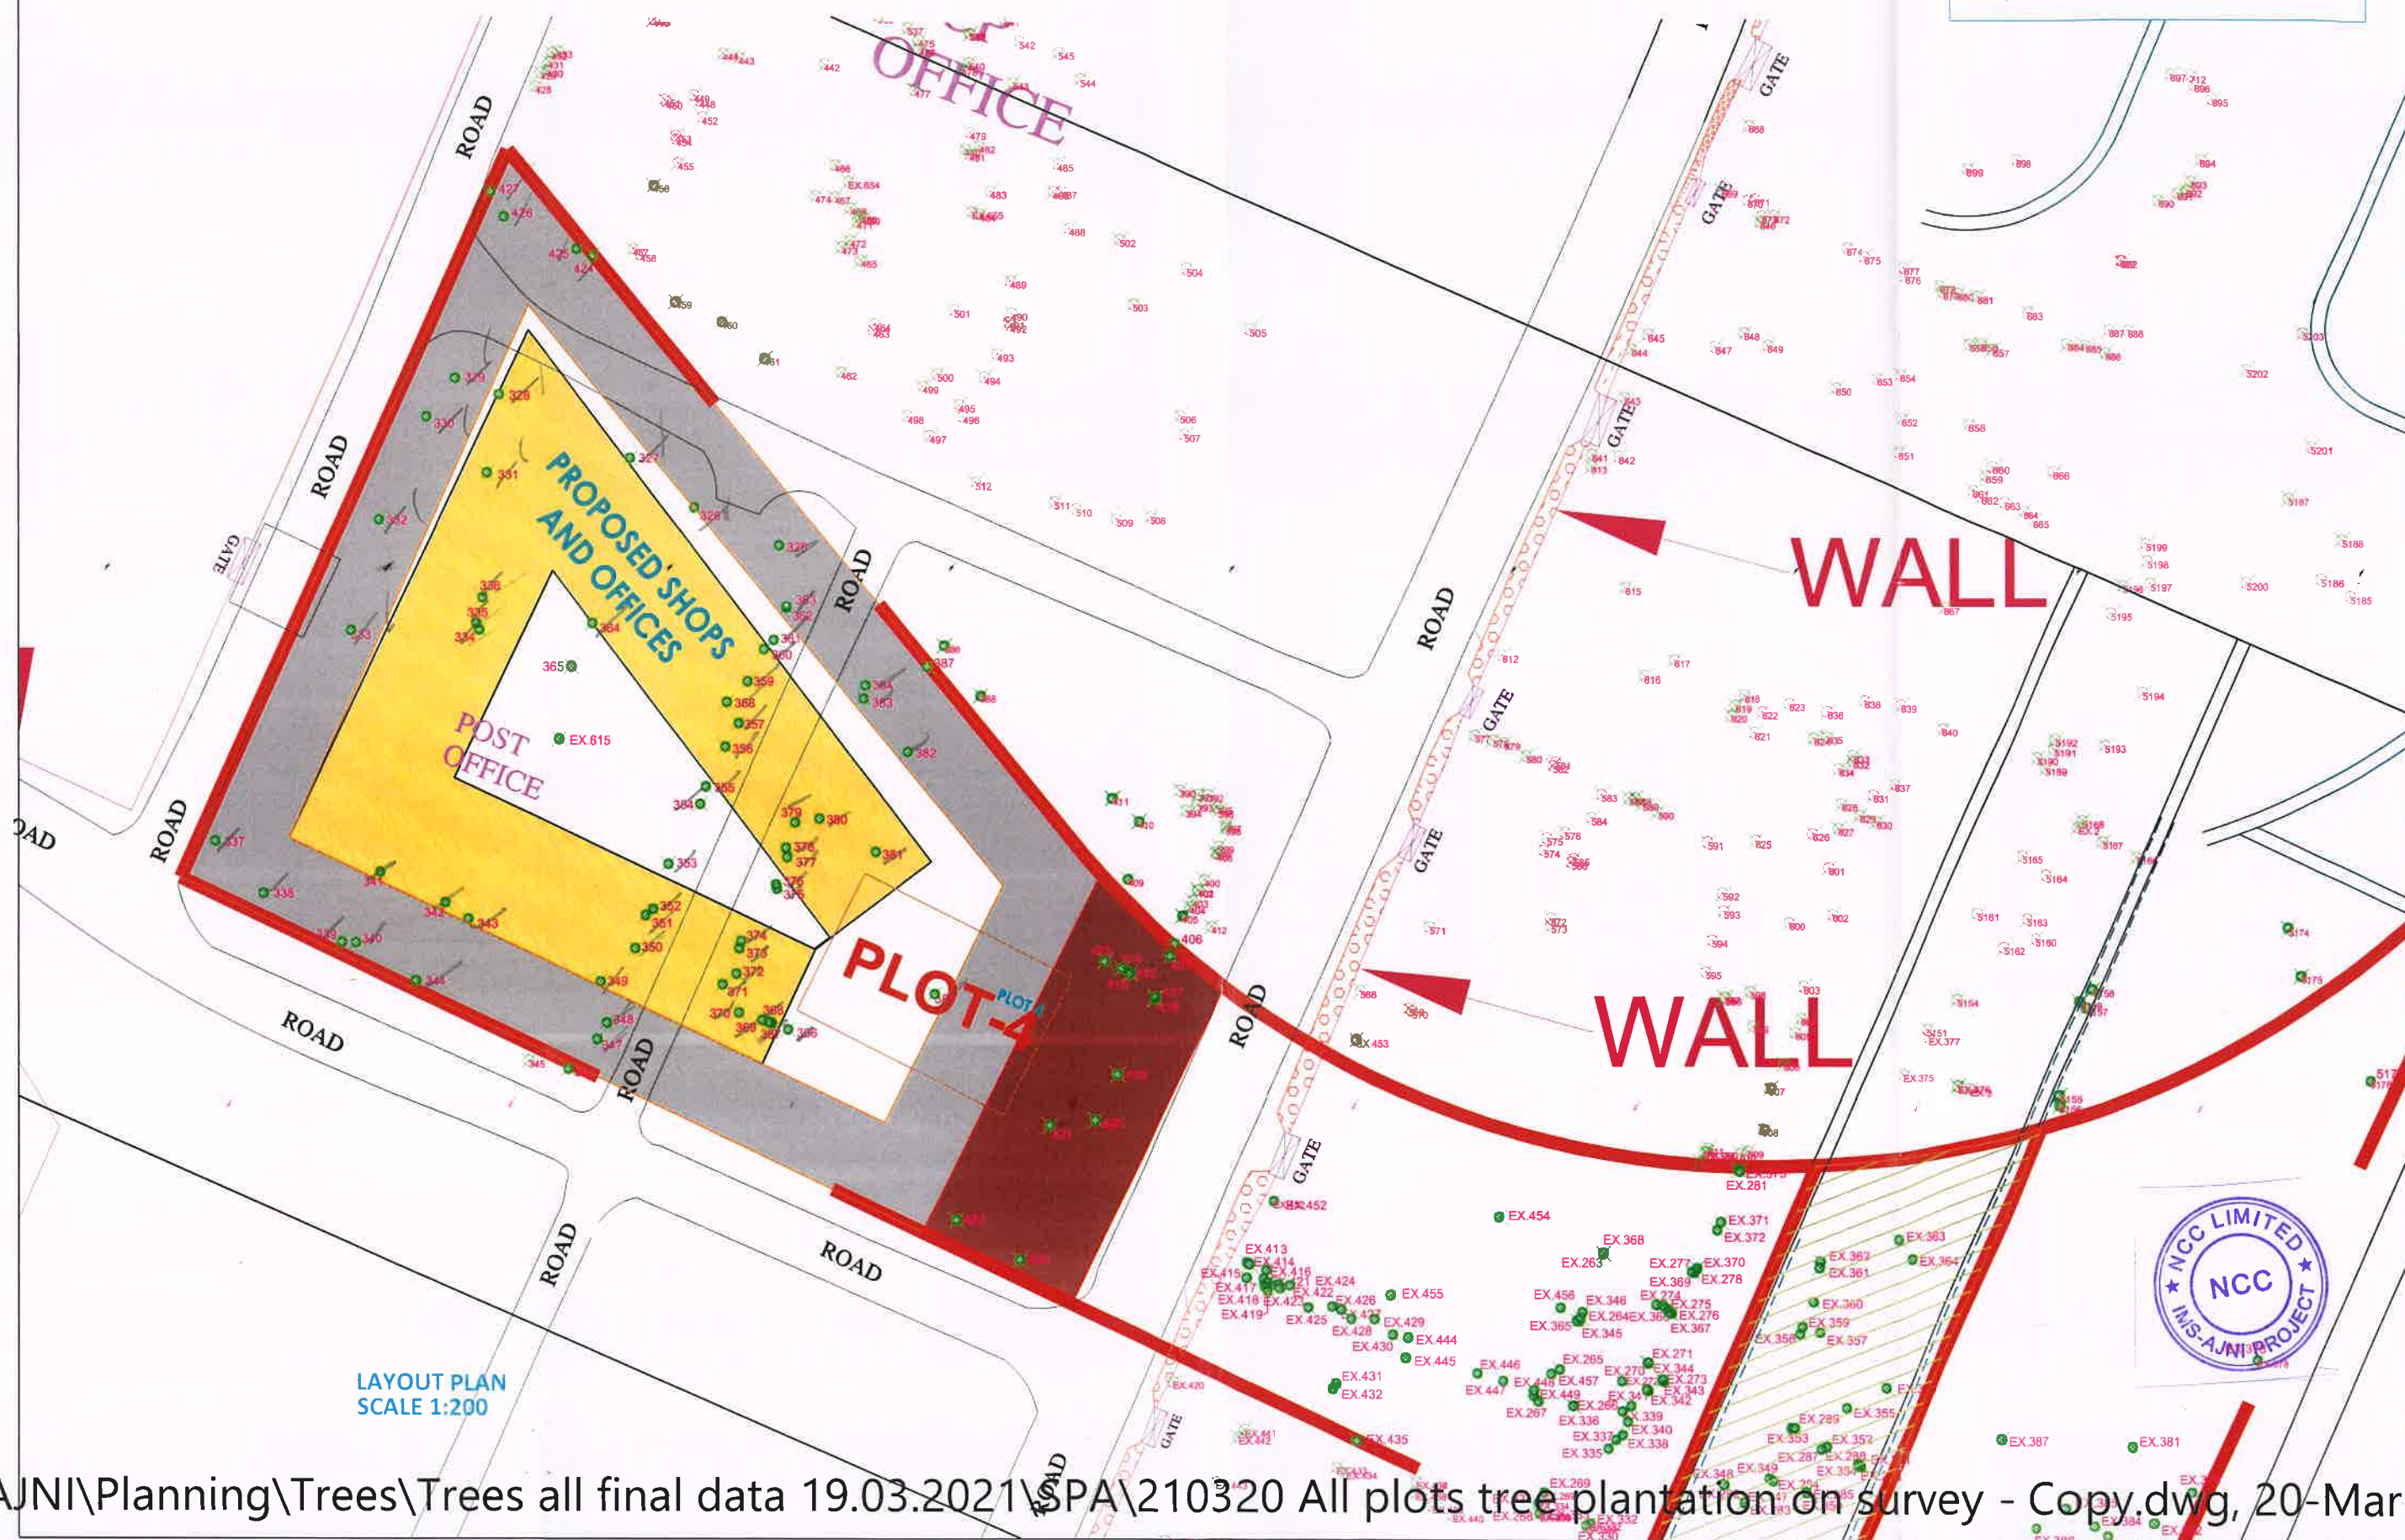

LAYOUT PLAN
SCALE 1:200